

This architectural floor plan depicts a school building with a central corridor and multiple classrooms. The plan includes the following details:



- Classrooms:** 13 classrooms, each labeled "SALA DE AULA" followed by a number (e.g., SALA DE AULA 13, SALA DE AULA 14, etc.). Each classroom contains a grid of desks and is equipped with a "MESA PROFESSOR" (teacher's desk).
- Library:** A "BIBLIOTECA" is located on the left side of the plan.
- Playground:** A "PRAÇA DE BRINQUEDOS" (playground) is situated on the right side of the plan.
- Entrance and Access:** The main entrance is labeled "ENTRADA" and is located at the bottom center. There are also "ACESSO" (access) points on the left and right sides.
- Corridor and Stairs:** A central corridor runs through the building, with stairs located at the bottom center.
- Dimensions and Scale:** The plan includes various dimensions (e.g., 10.00, 12.00, 15.00) and a scale bar at the bottom right.
- Orientation:** A north arrow is located at the top right of the plan.
- Other Features:** The plan also shows a "BANHEIRO" (bathroom) and a "COZINHA" (kitchen) area.

5601 PLACA SINALIZAÇÃO DE AMBIENTE VISUAL. INSTALAR CENTRALIZADA NA PORTA  
 5604 PLACA INDICATIVA DE AMBIENTE. INSTALAR CENTRALIZADA NA PORTA  
 5607 PLACA INDICATIVA VISUAL E TÁTIL. INSTALAR NA PAREDE  
 ALARME SONORO E VISUAL. INSTALADO A 2,10 M DE ALTURA A PARTIR DO PISO ACABADO  
 ALARME SONORO DE SAÍDA DE VIGILÂNCIA. INSTALADO A 2,10 M LIVRE A PARTIR DO PISO ACABADO  
 MAN. TÁTIL, ALTURA LIVRE EMBaixo DE 0,73 M  
 EXTINTOR  
 ALARME DE EMERGÊNCIA. INSTALAR CENTRALIZADA ABAIXO DA PORTA DOS SANITÁRIOS ACESSES

■ **PELO TATE DE ALERTA COR AZUL, EMBOPRACHADO**  
25 X 25 E=20H

[illegible]

Situação do local:

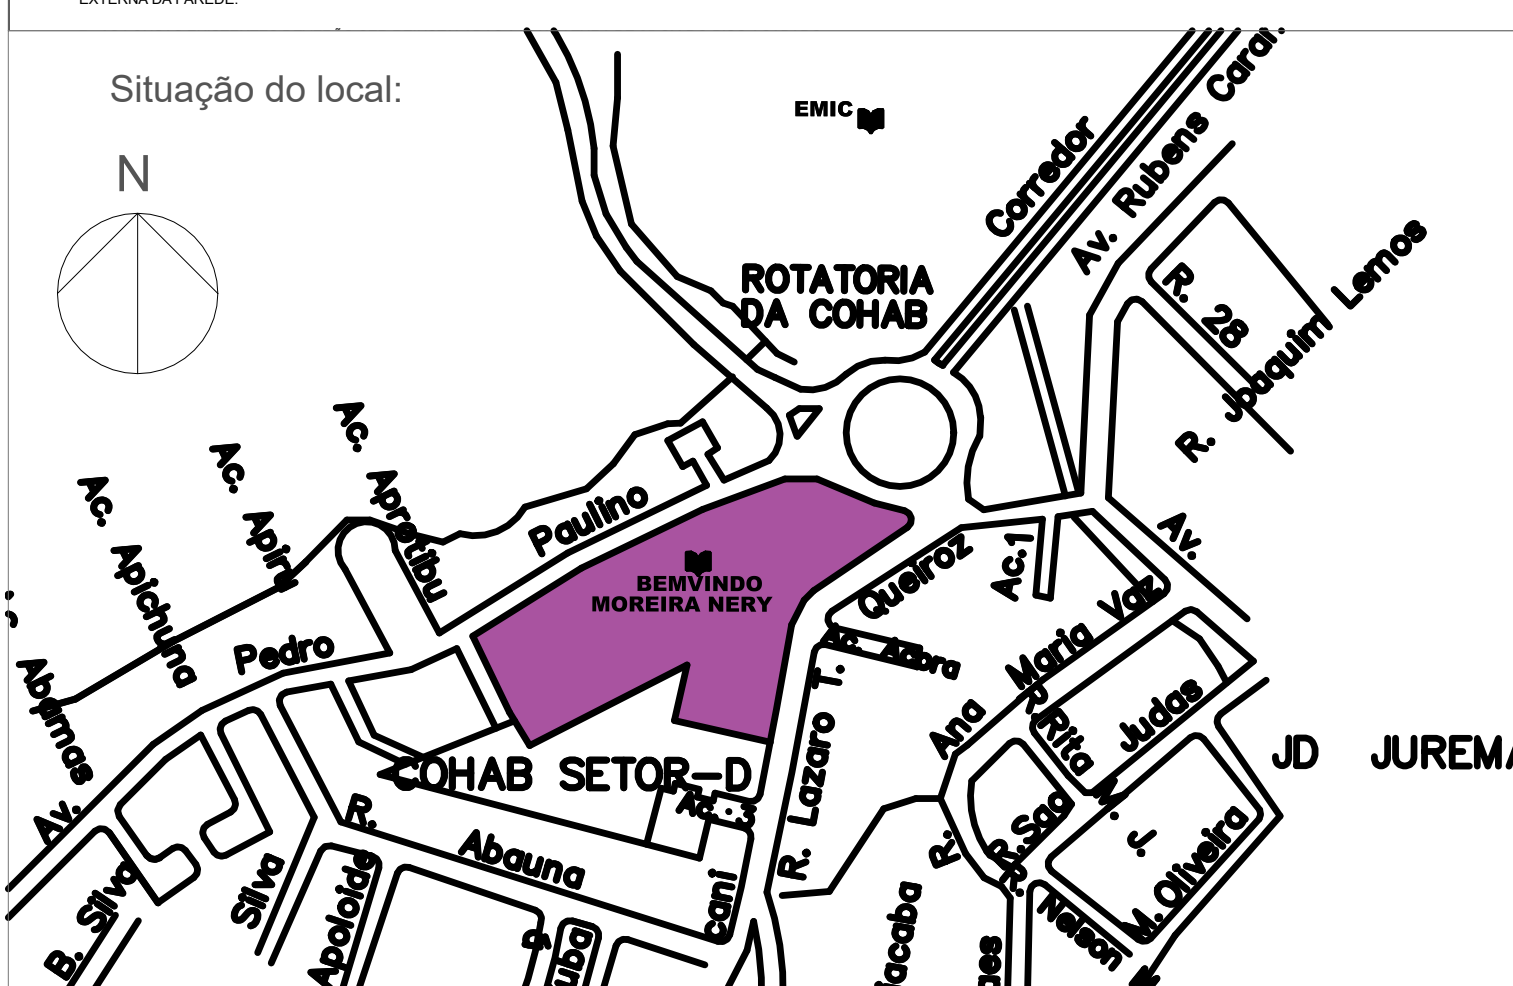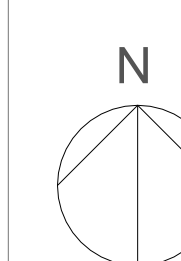

Nº	AUTOR	REVISÃO	DATA

PREFEITURA DO MUNICÍPIO DE ITAPEVI  
SECRETARIA DE INFRAESTRUTURA E SERVIÇOS URBANOS



Título: PROJETO DE ACESSIBILIDADE

Projeto: ADEQUAÇÕES DE ACESSIBILIDADE

Obra: ESCOLA MUNICIPAL BEM VINDO MOREIRA NERY

Local do Imóvel: AV. PEDRO PAULINO, 74 - COHAB SETO  
D, ITAPEVI - SP, 06663-000

Proprietário: PREFEITURA MUNICIPAL DE ITAPEVI

Marcos de Oliveira Anjos  
 Secretário de Infraestrutura  
 e serviços urbanos  
 Prefeitura Municipal de Itapevi  
 CNPJ nº: 46.523.031.0001-28

ACESSIBILIDADE DEFINITIVA			Folha:
PROJETO SUPERIOR	ESCALA 1: 100	DISCIPLINA ARQUITETURA	6/8
ZONAMENTO ZAD	DATA MAIO/ 2021	ETAPA BÁSICO	
DESENHO LETÍCIA	APPROXIMO EM 00	REVISÃO 00	

Folha:

**6/8**

3\_EV54\_A932\_PP\_F05-8\_P000